




ETELÄÄN



LÄNTEEN

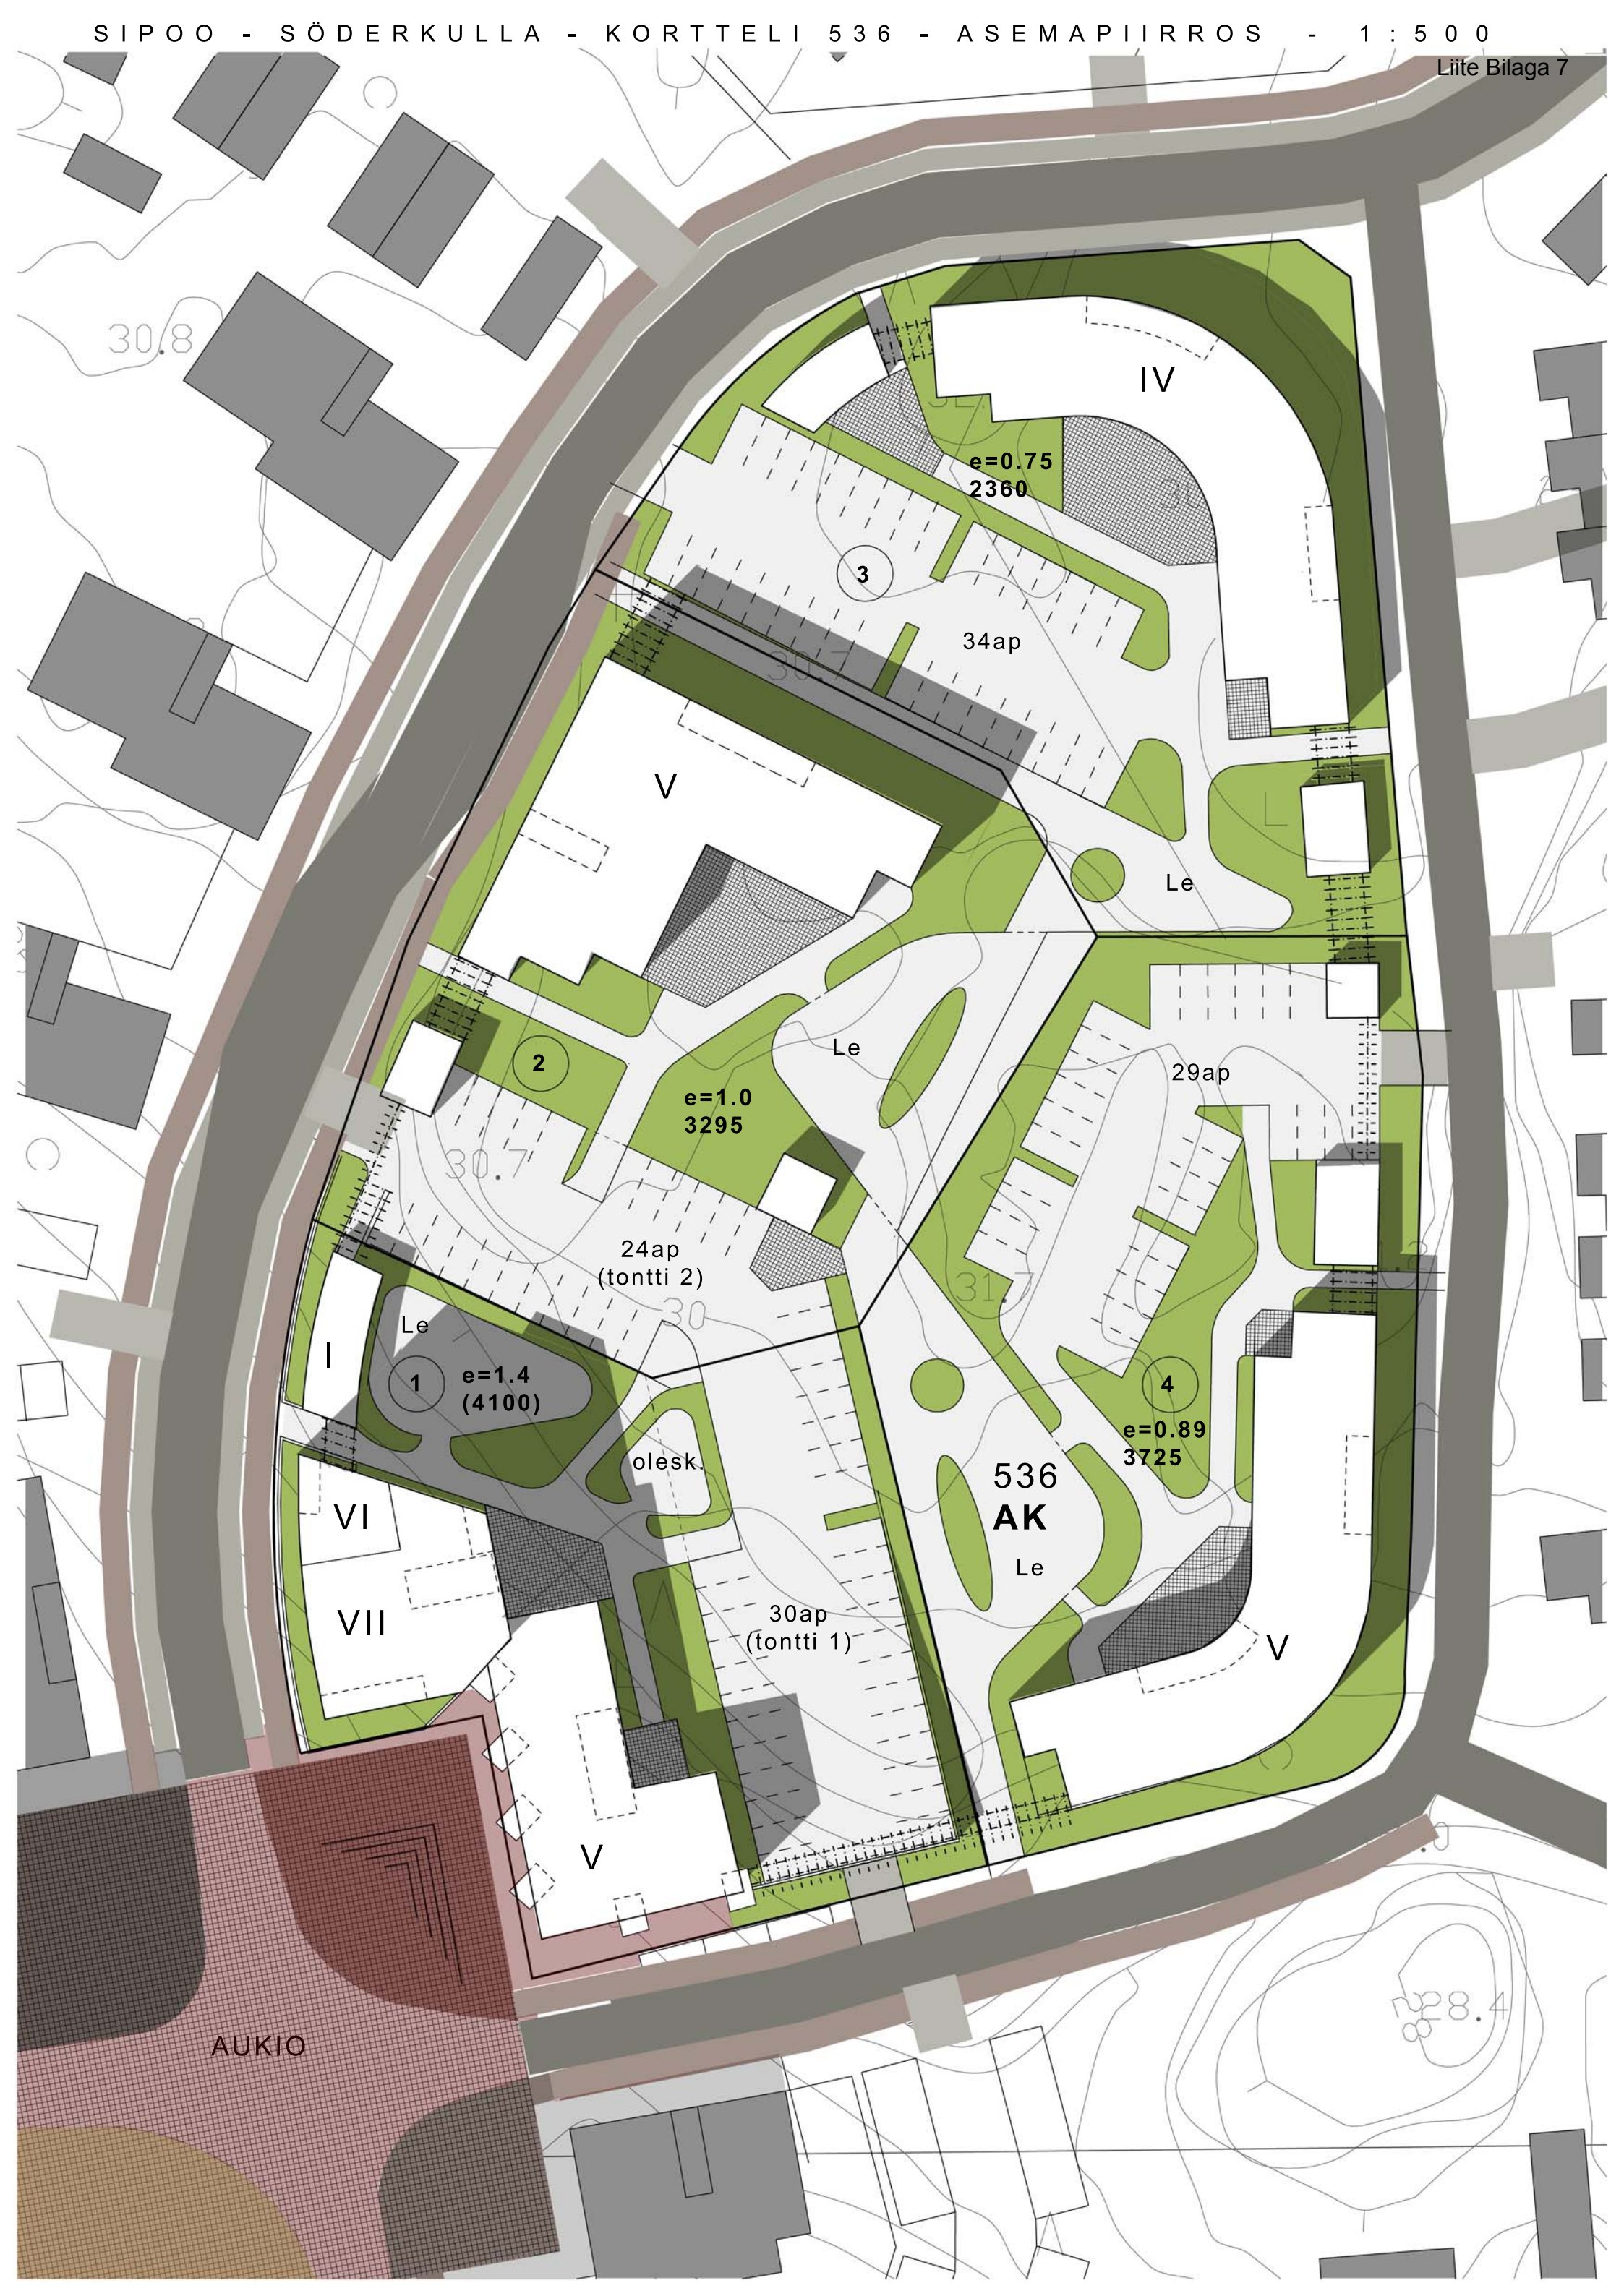

Laajuustietoja – Sipoo, Söderkulla, kortteli 536

24.02.11

Pinta-alat:

Tontti	Kerros-luku	Tontin pinta-ala (m ²)	Tehokkuusluku (=e)	k-m ² (rak.oikeus)
1	5-7	2933	n.1.4	4100
2	5	3295	n.1.0	3295
3	4	3146	0.75	2360
4	5	4180	0.89	3725
Yht.		13 553		<u>13 480</u>

Rakennusoikeusjakauma:

Tontti	Asunnot (k-m ²)	Palvelutalo (k-m ²)	Liiketila (k-m ²)
1	2030	1795	275
2	3295		
3	2360		
4	3725		
Yht.	11 410	1795	275




Autopaikat:Ap-normit:

asunnot: 1ap/70 rak.oik-m²
 palvelutalo: 1ap/100 rak.oik-m²
 liiketila: 1ap/50 rak.oik-m²


Invapaikoitus: n. 1 inva-ap/30ap

Ap-jakauma:


Tontti	ap-lkm tontilla	ap-lkm autokansi (T1-2)	ap-lkm kadunvarsi	ap-lkm yht.
1		50	3	53
2		47		47
3	34			34
4	29	25		54
Yht.	63	122	3	188

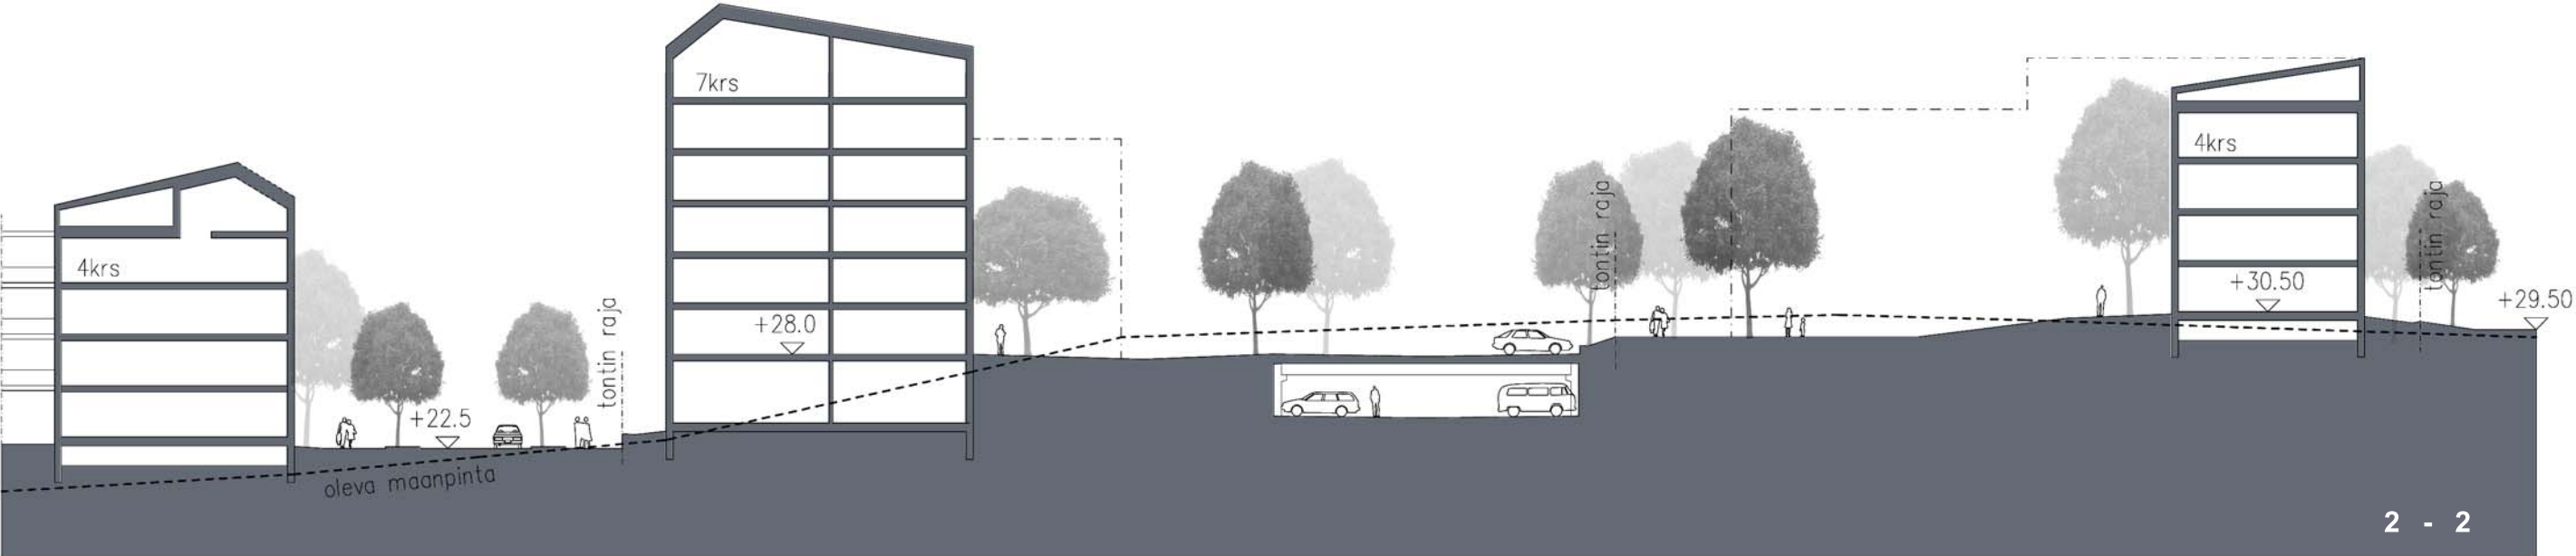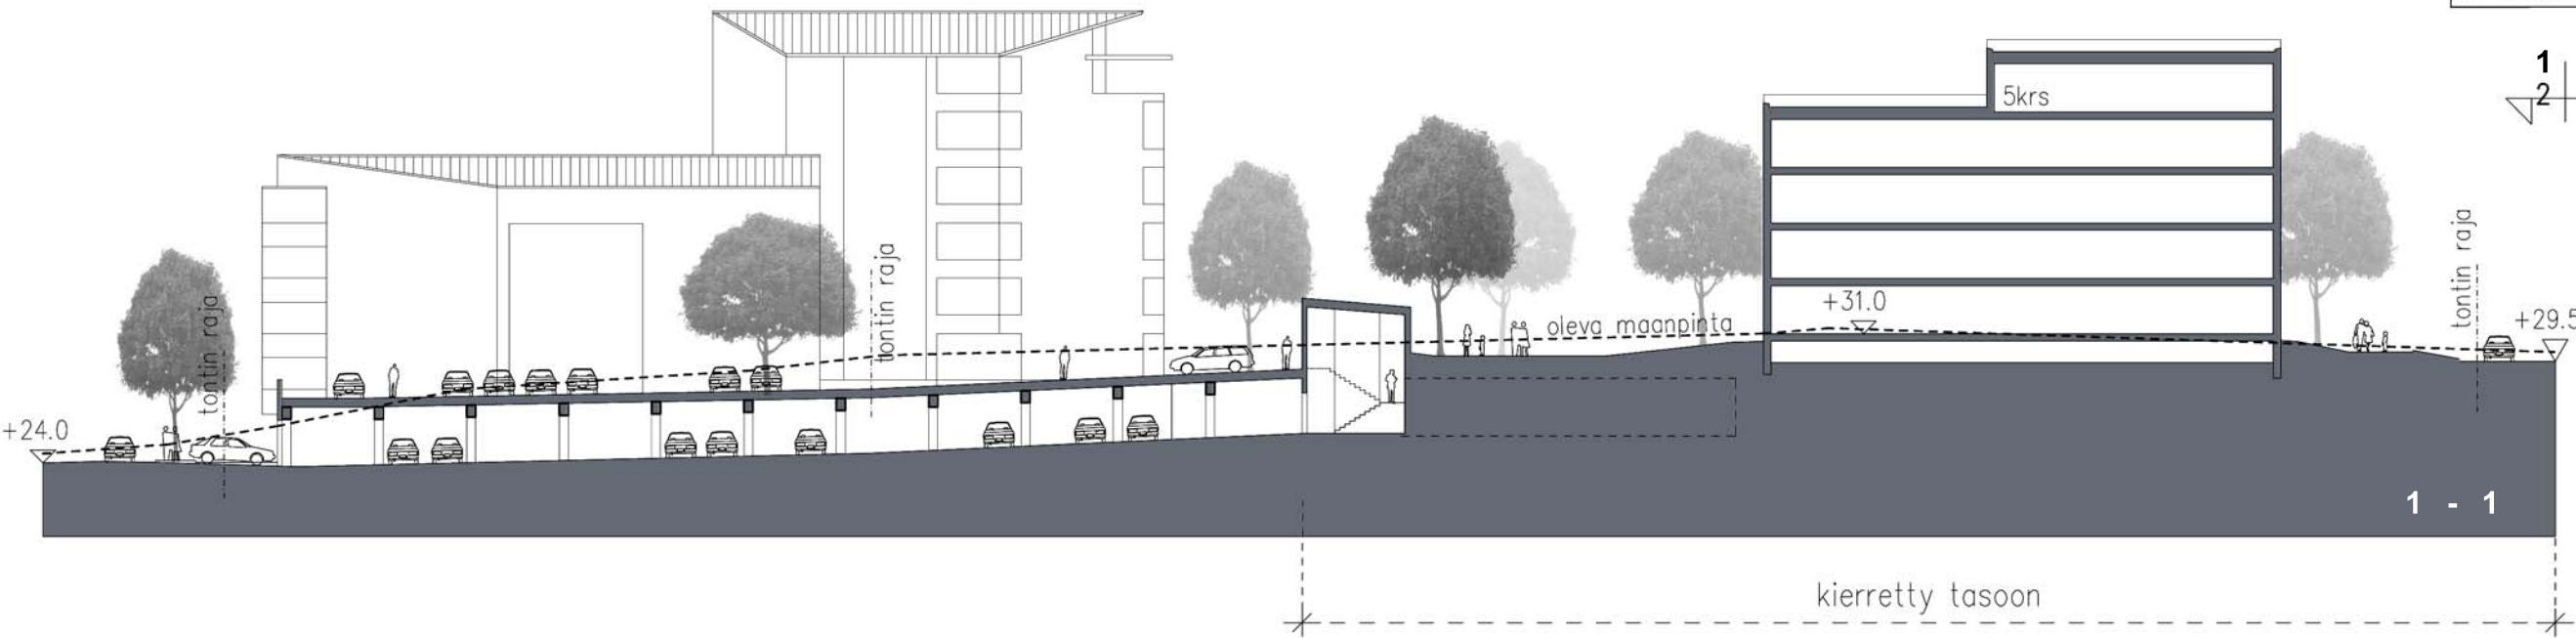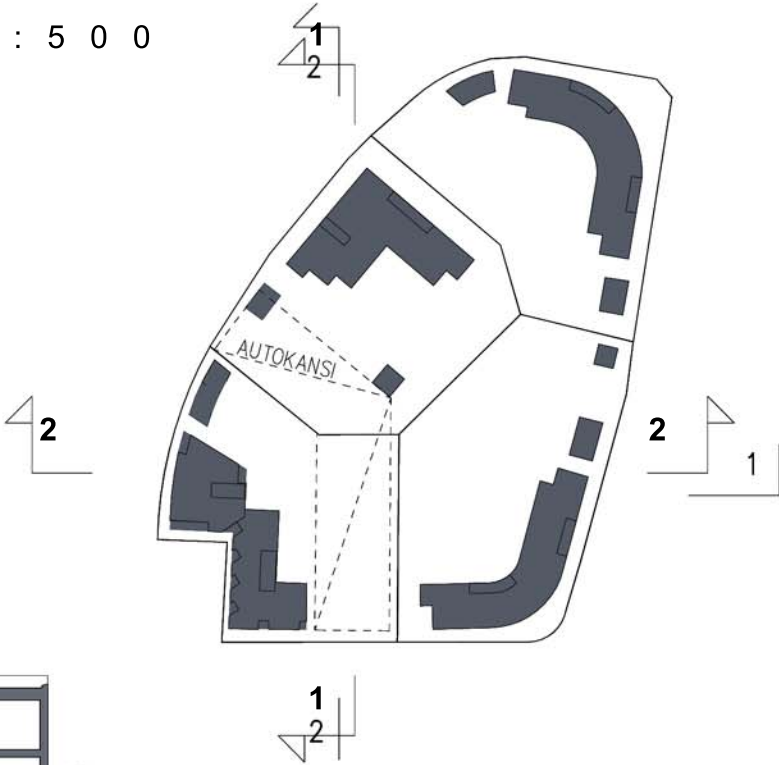

1:500 25m

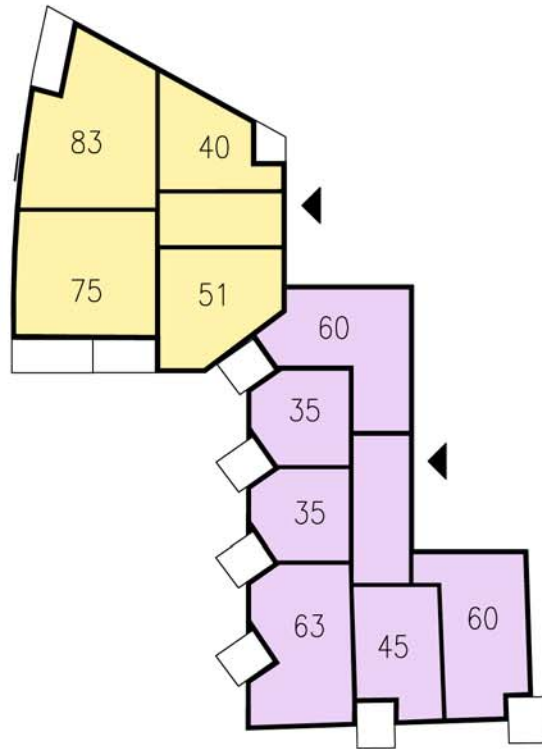


Peruskrs.

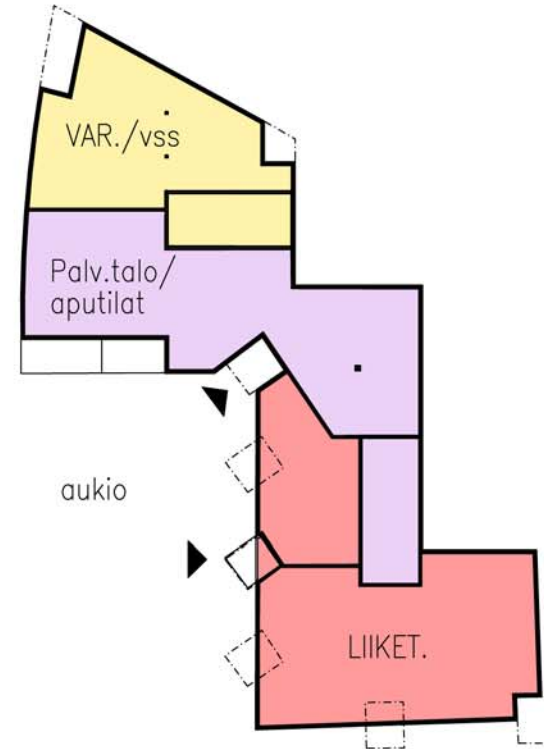

Pohjakrs.

- Palvelutalo n.1795 k-m²
- Norm. asuinhuoneistot n.2030 k-m²
- Liike- / toimistotila n.275 k-m²

35 Likimääräinen huoneistoala

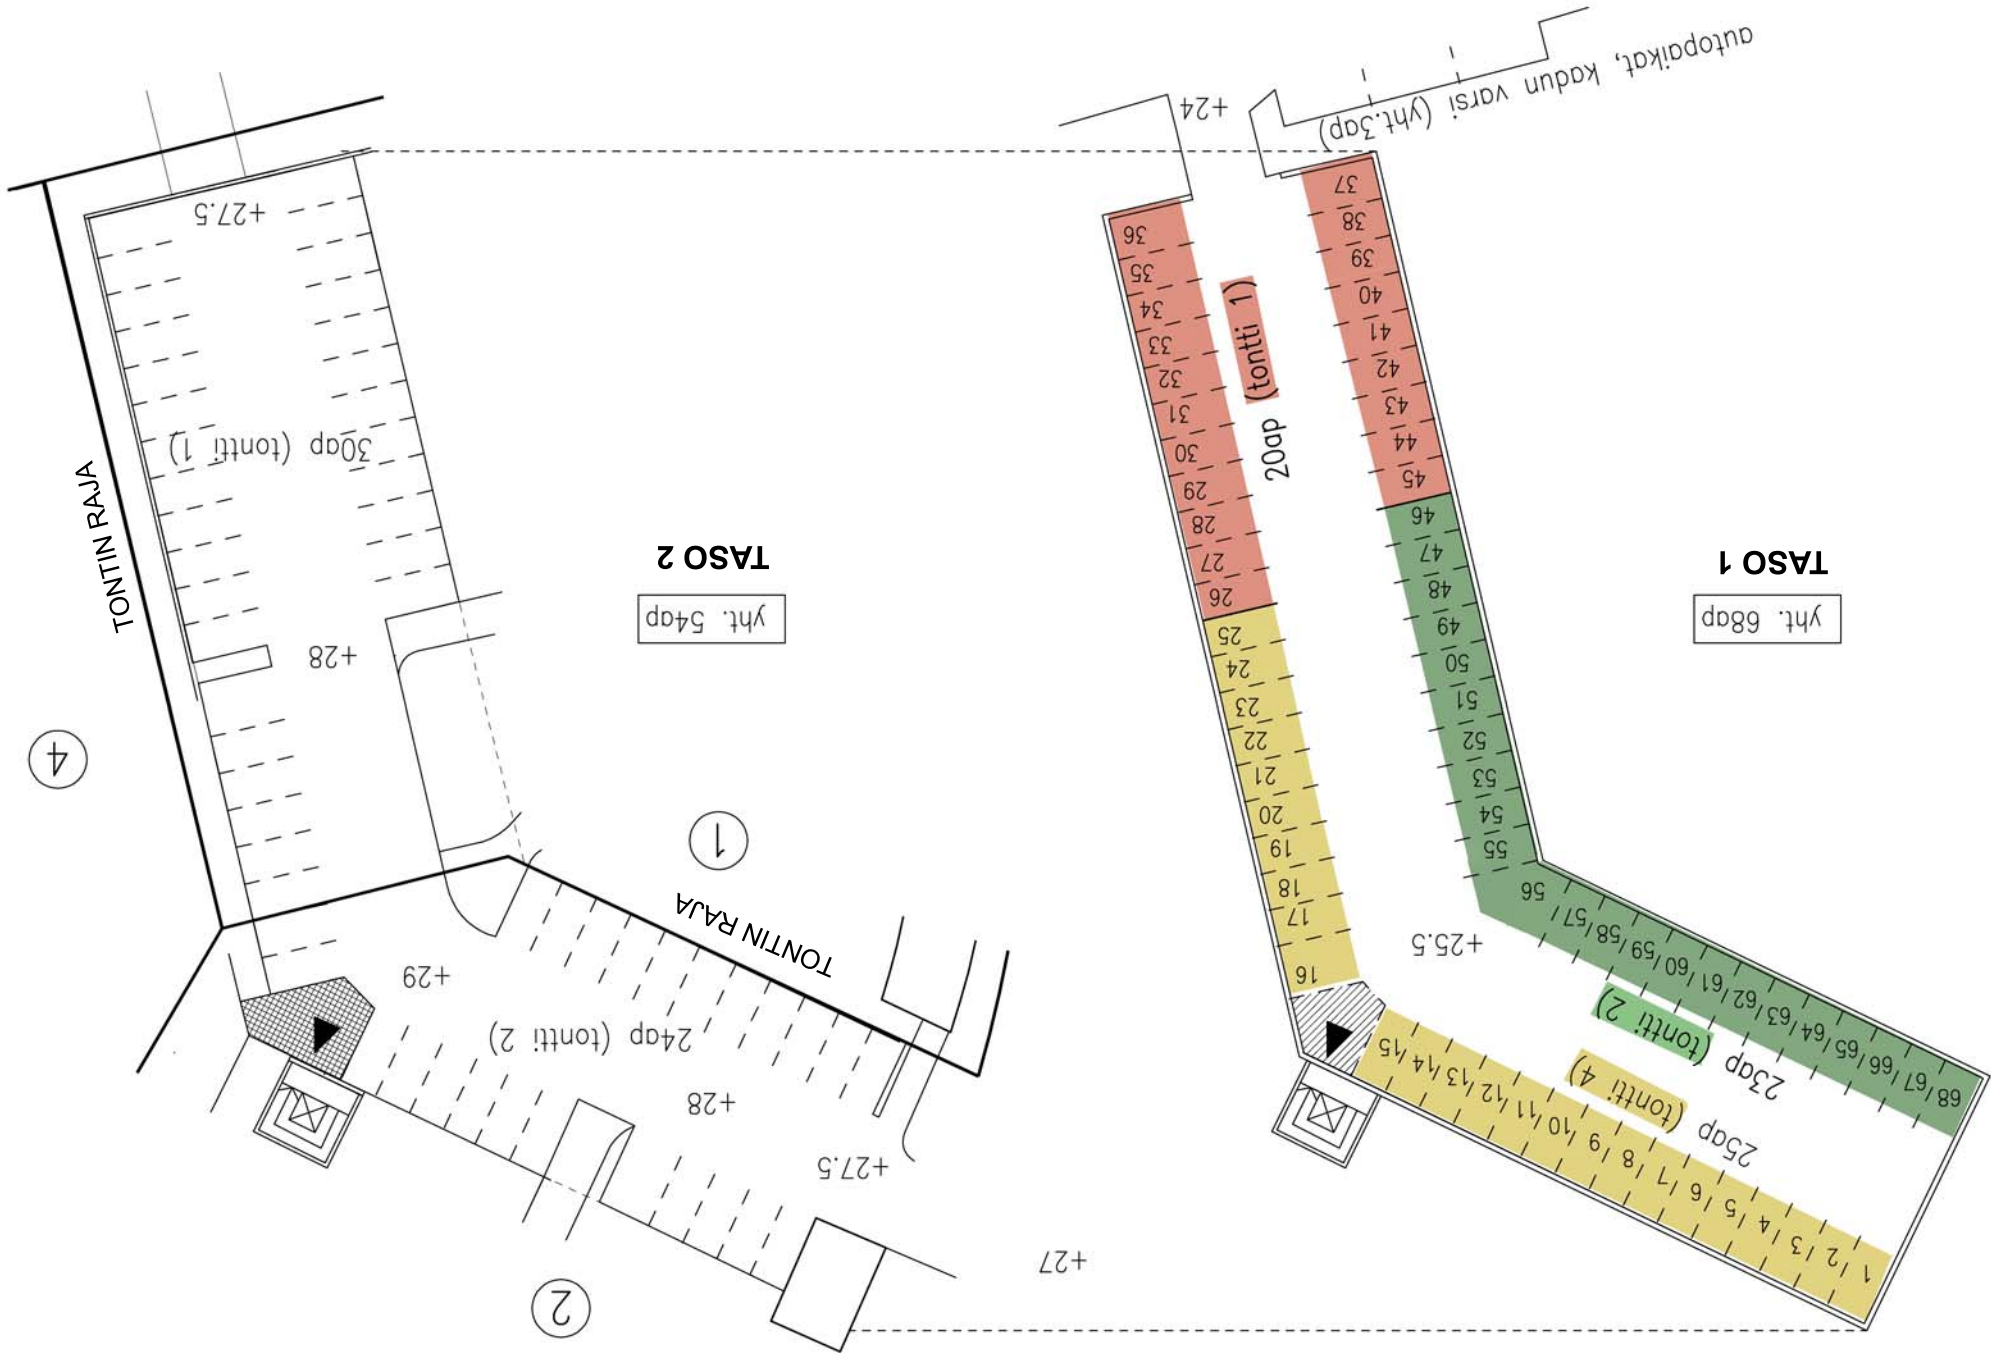





Lite Bilaga 7

